



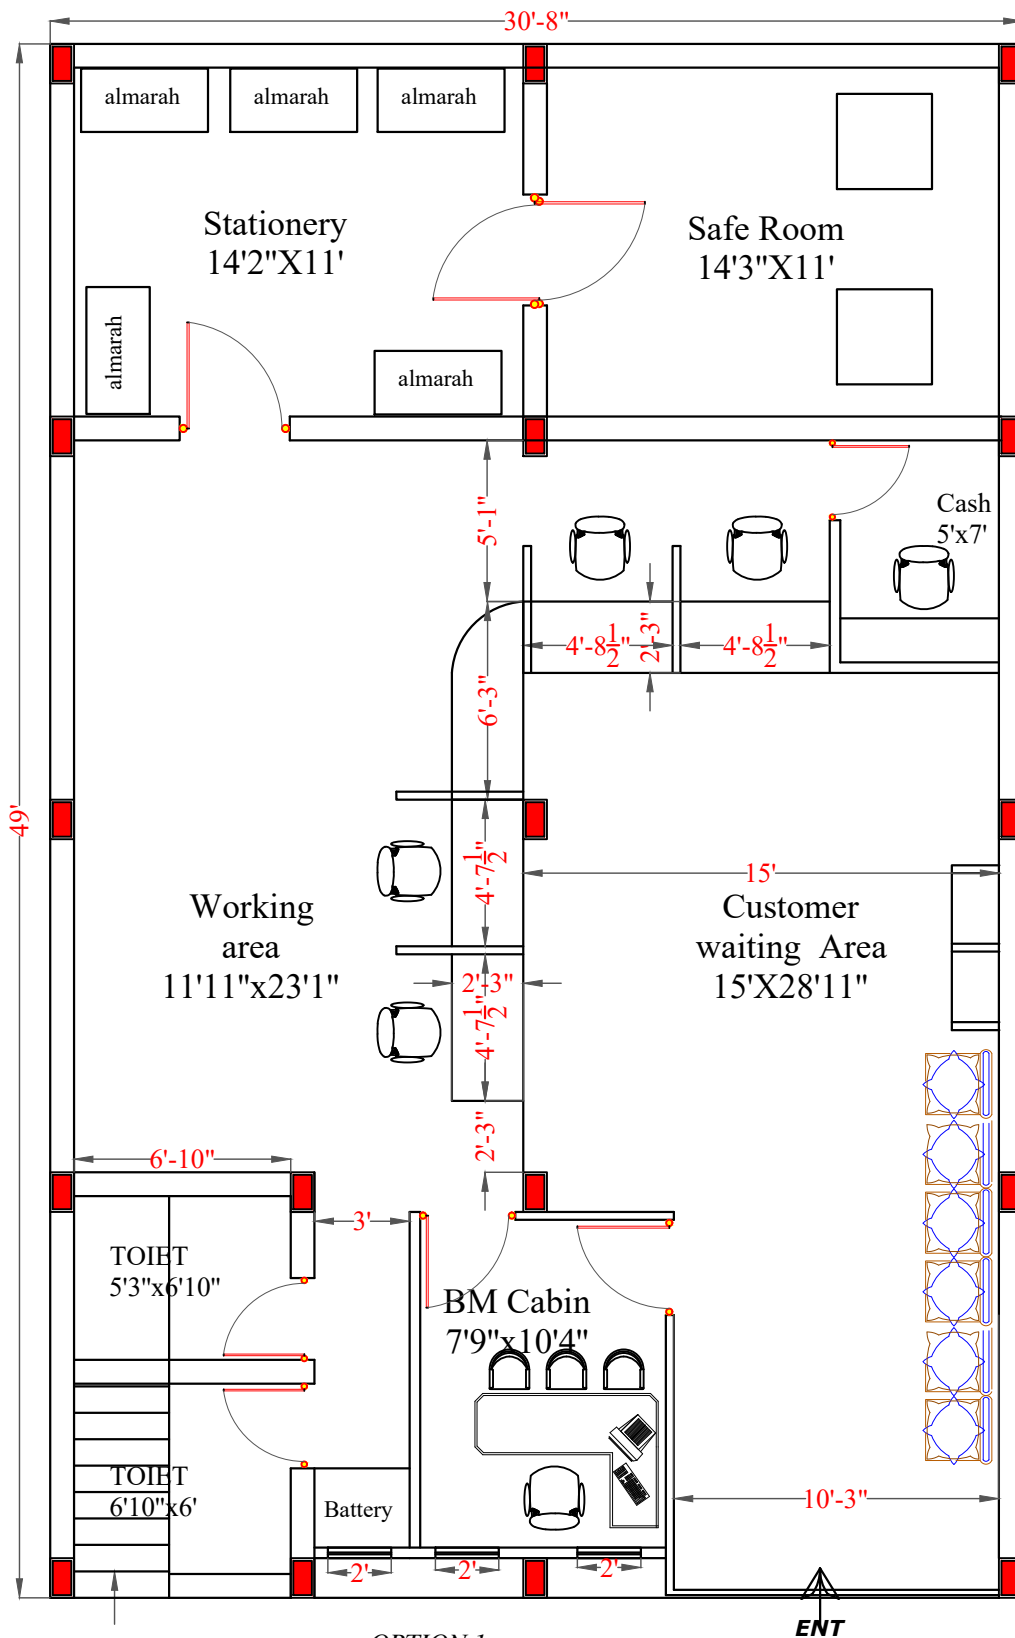

OPTION 1

PROPOSED PLAN FOR INTERIOR
LAYOUT OF KARNATAKA
GRAMEENA BANK AT AURAD
TQ AURAD & DIST BIDAR.

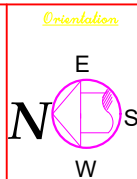

Concept No.1

Date:- 22.09.2025

Draw by
AKSHATA

Architect

VENKAT .M.RAO
M Arch.

SHRUSTI ASSOCIATES

Architects, engineers & Interior Designers
New Jewargi Road,
KALABURAGI. Mobil:- 9448039092