


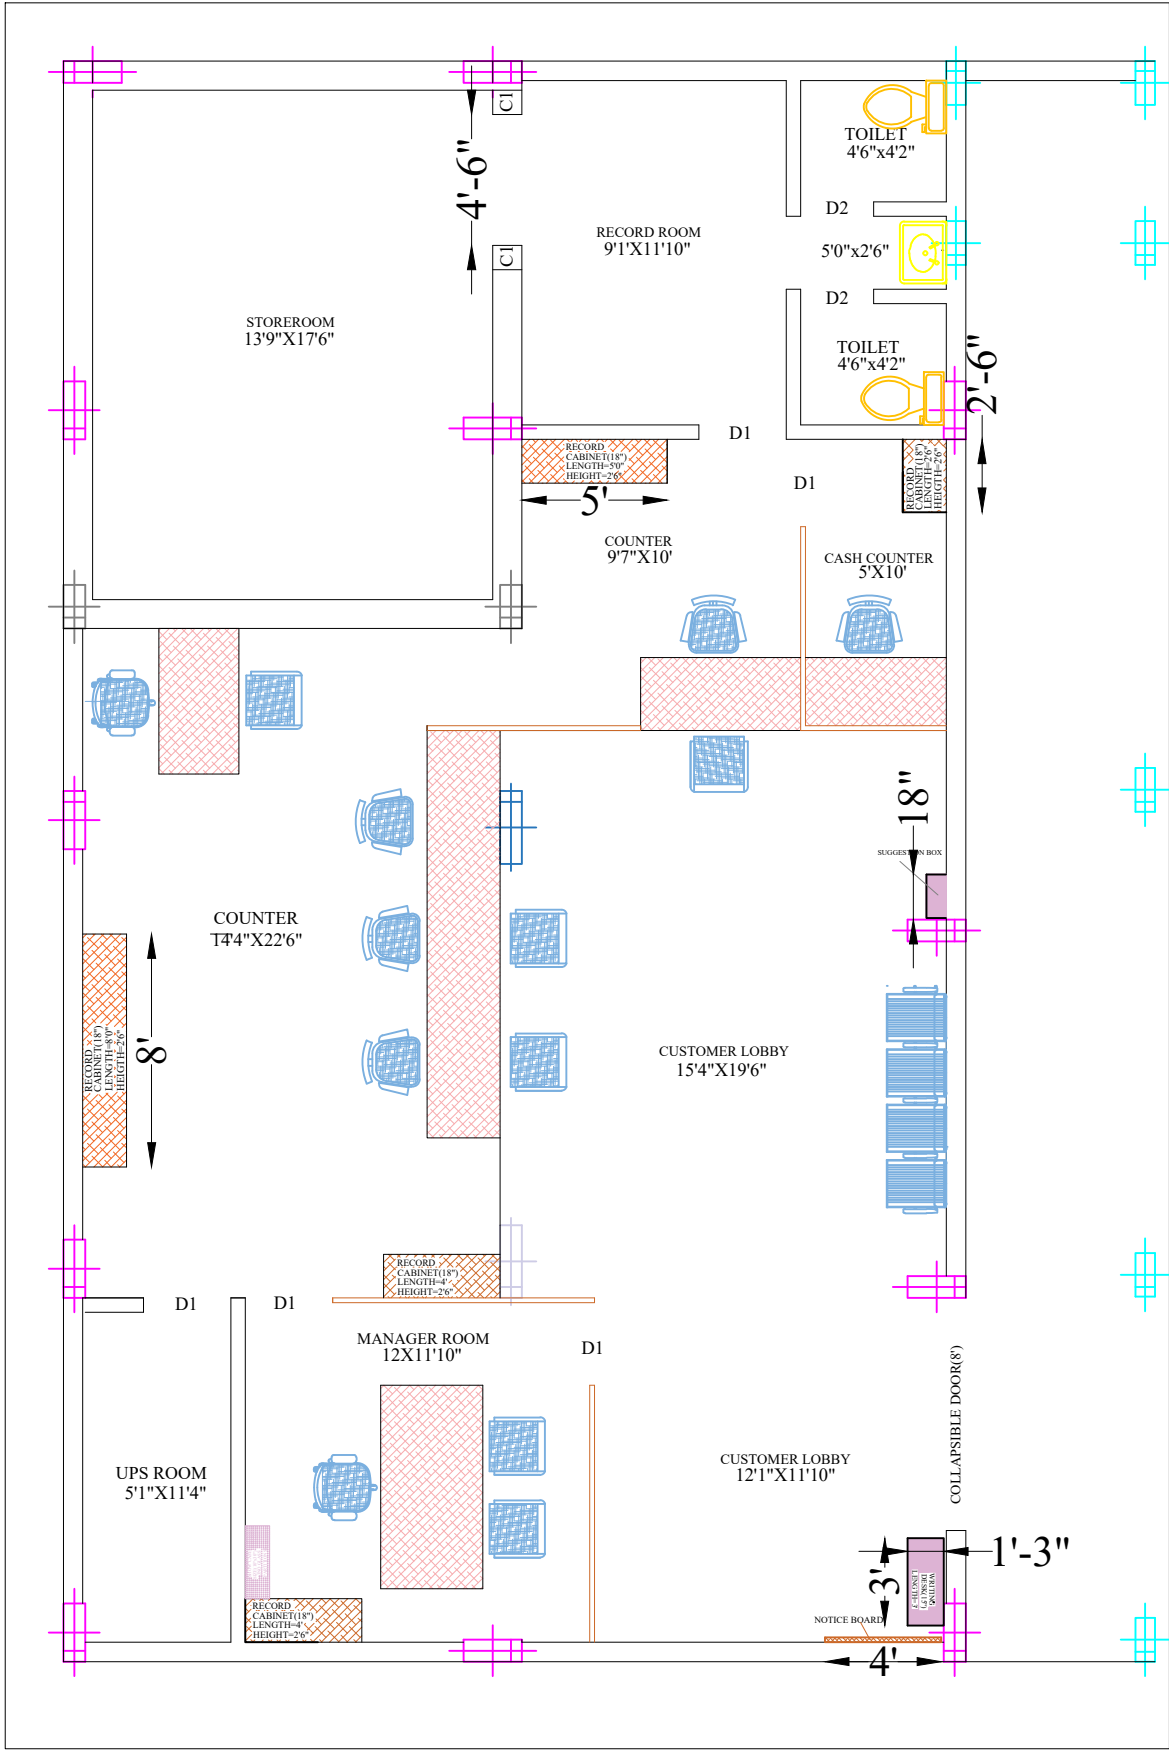

WORK AT NEW PREMISES OF HOSKOTE BRANCH,



AREA STATEMENT
ALL DIMENSION ARE IN FEETS
CARPET AREA DETAIL IN SQ.FEET

NAME	
CARPET AREA OF FIRST FLOOR	1239.00
CARPET AREA OF STRONG ROOM	240.00
TOTAL CARPET AREA IN SQ.FEET	1479.00

TITTLE
PROPOSED PLAN OF INTERIOR FURNISHING
WORK AT NEW PREMISES OF HOSKOTE BRANCH,
KARNATAKA GRAMEENA BANK,
HOSKOTE TOWN
BANGALORE RURAL DISTRICT.

OWNERS
KARNATAKA GRAMEENA BANK,

ENGINEER
N.G.SHESHAGIRI.RAO & ASSOCIATES
ARCHITECTS,STRUCTURAL & CIVIL ENGINEERS
NO 12, KRUMBIGAL ROAD,
LALBAGH WEST GATE,MAVALLI,
BANGALORE-560004

SCHEDULE OF OPENINGS					
ID	ITEM	WIDTH	DEPTH	SILL LEVEL	TOP LEVEL
MD	DOOR	8'6"	7'0"	0'0"	7'0"
D1	DOOR	3'0"	7'0"	0'0"	7'0"
W1	WINDOW	6'0"	4'0"	3'0"	7'0"
W2	WINDOW	5'0"	4'0"	3'0"	7'0"
V	VENT.	2'6"	2'0"	5'0"	7'0"