


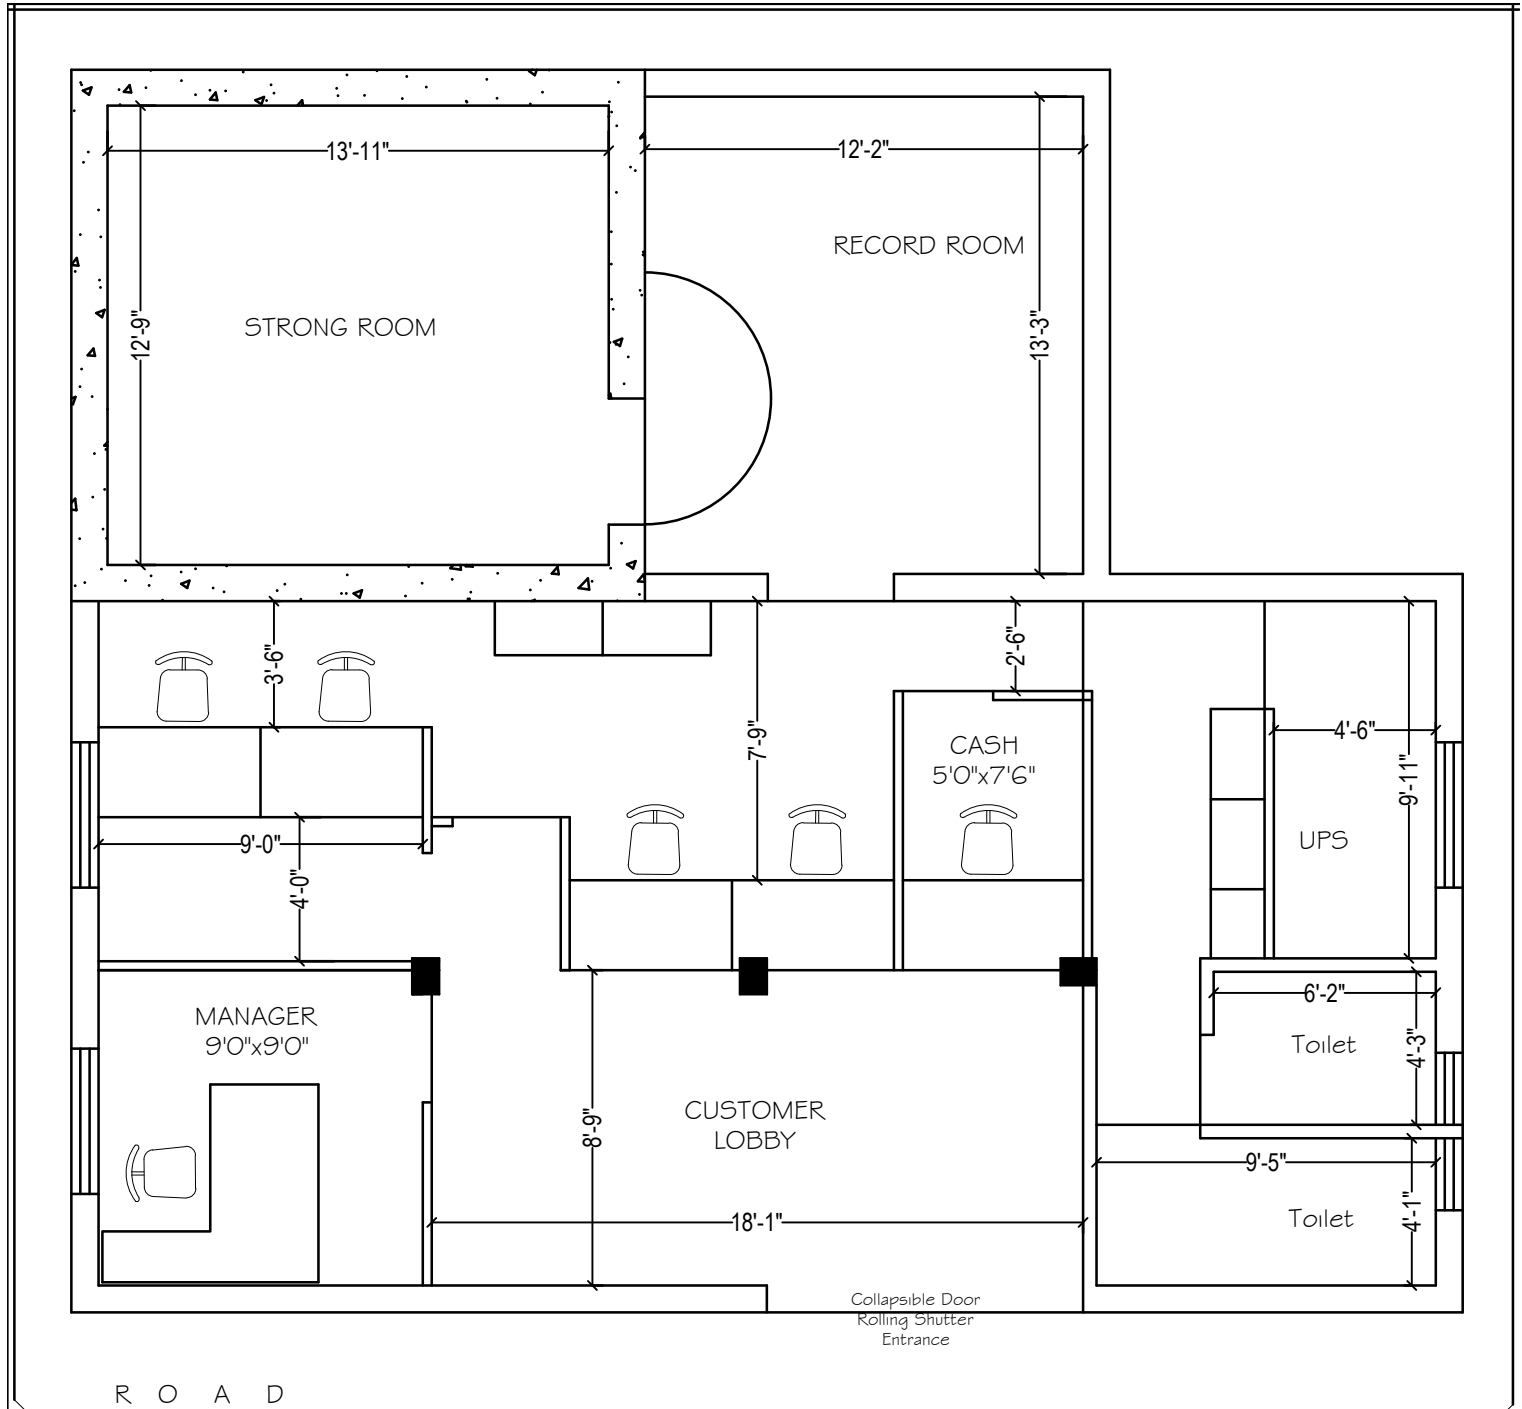

PROPOSED LAYOUT SHOWING FURNISHING WORK OF KARNATAKA GRAMEEN BANK PREMISES AT HOLESIRIGERE BRANCH, NEAR HARIHARA, UNDER HEAD OFFICE BALLARI.

SCALE.	N.T.S.	CHKD BY.	PAVAN GOWDA
DESIGN.	RAJU	DATE.	12.09.2025
DRAWN.	SMITHA	GROUND FLOOR NEW PREMISES	

North



RAJU K. GOWDA
engineers & interior designer
111, "IBBANI"
RAVI NAGAR,
AIRPORT ROAD, HUBLI
Ph : 9481804279
rajugowda1969@gmail.com