


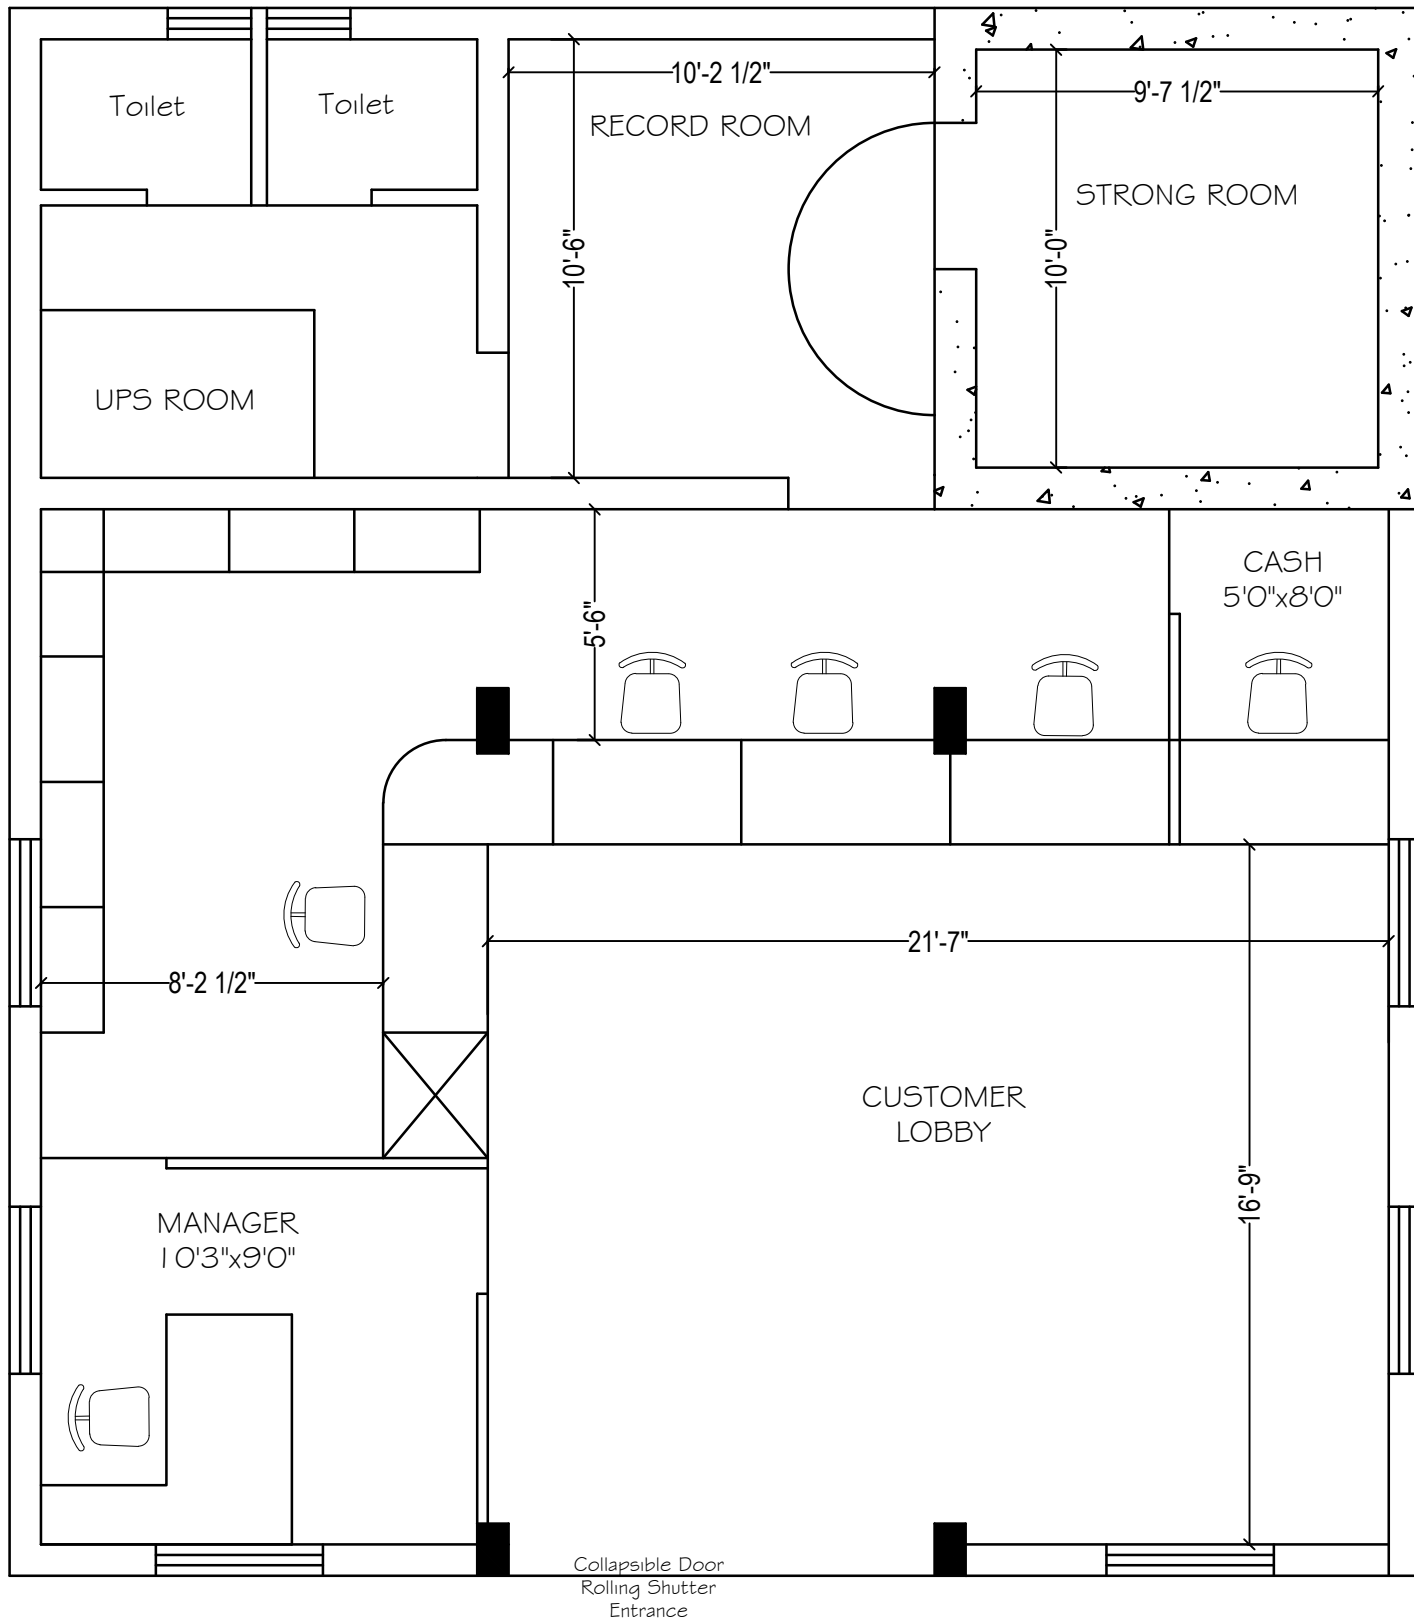

R O A D

**PROPOSED LAYOUT SHOWING INTERIOR FURNISHING WORK OF
KARNATAKA GRAMEEN BANK PREMISES AT SHANKARATTI BRANCH,
NEAR ATHANI, UNDER HEAD OFFICE BALLARI.**

SCALE.	N.T.S.	CHKD BY.	PAVAN GOWDA
DESIGN.	RAJU	DATE.	08.08.2025
DRAWN.	SMITHA	UPPER GROUND FLOOR NEW PREMISES	



RAJU K. GOWDA
engineers & interior designer
111, "IBBANI" RAVI NAGAR,
AIRPORT ROAD, HUBLI
Ph : 9481804279
rajugowda1969@gmail.com