



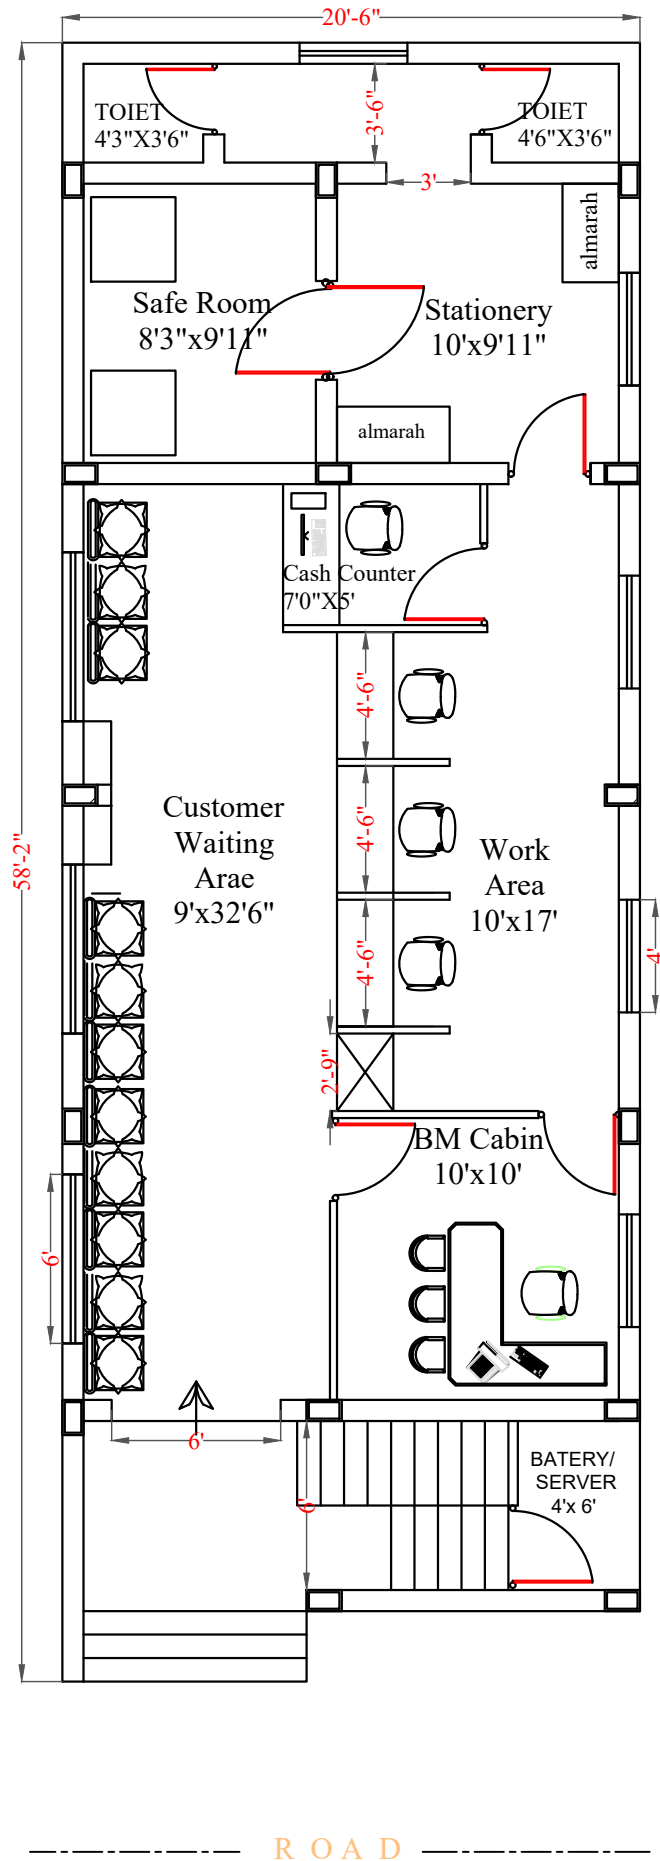

PROPOSED PLAN FOR INTERIOR
LAYOUT OF KARNATAKA
GRAMEENA BANK AT CHANGLER
TQ CHITGUPPA & DIST BIDAR.

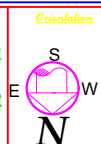

Concept No.2

Date:- 21.09.2025

Drawn by
AKSHATA

Architect

VENKAT .M.RAO
M Arch.

SHRUSTI ASSOCIATES

Architects, engineers & Interior Designers
New Jewargi Road,
KALABURAGI. Mobil:- 9448039092