



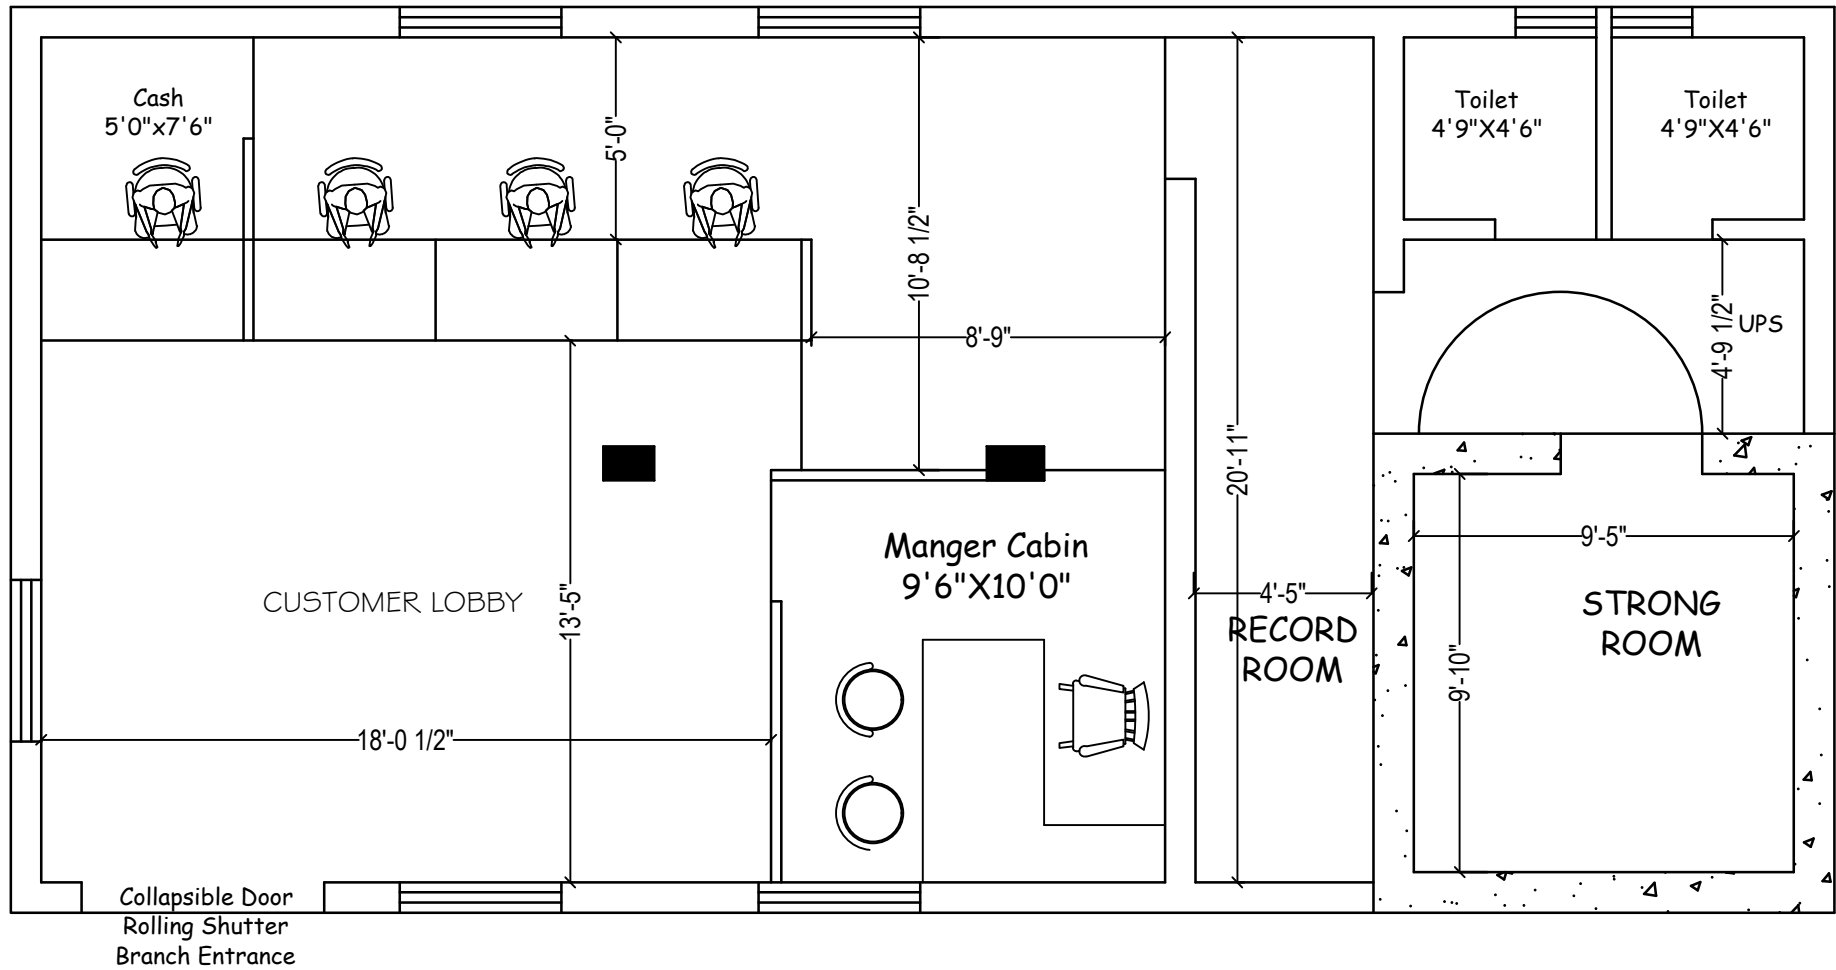

**PROPOSED LAYOUT SHOWING INTERIOR FURNISHING WORK OF KARNATAKA GRAMIN BANK
PREMISES AT RAKKASAGI BRANCH, NEAR MUDDEBIHAL, UNDER HEAD OFFICE BALLARI.**

SCALE.	N.T.S.	CHKD BY.	PAVAN GOWDA
DESIGN.	RAJU	DATE.	10.03.2026
DRAWN.	SMITHA	FIRST FLOOR NEW PREMISES	*TOILETS IN SECOND FLOOR

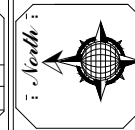

RAJU K. GOWDA
engineers & interior designer
111, "IBBANI"
RAVI NAGAR,
AIRPORT ROAD, HUBLI
Ph : 9481804279
rajugowda1969@gmail.com