


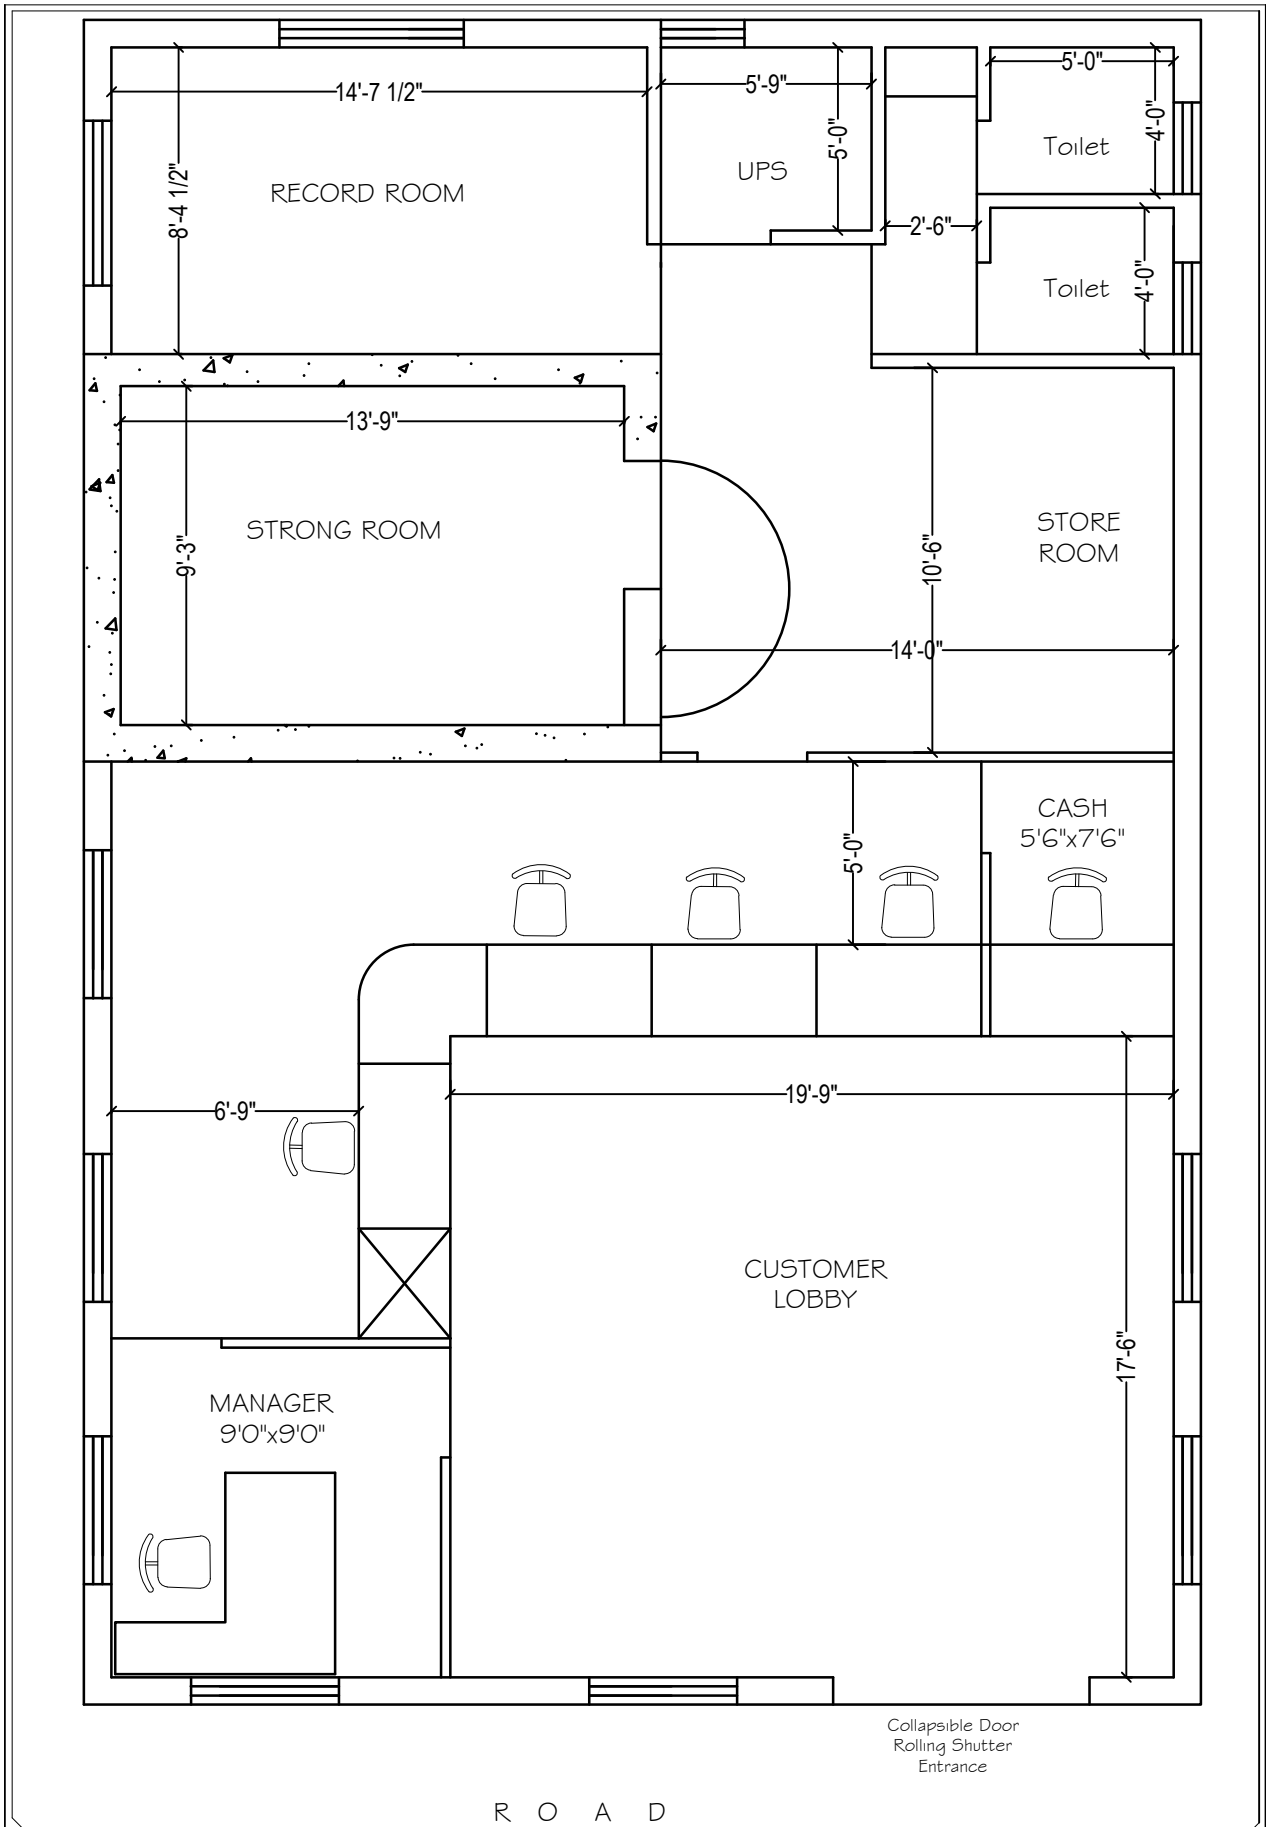

PROPOSED LAYOUT SHOWING INTERIOR FURNISHING WORK OF
KARNATAKA GRAMIN BANK PREMISES AT THALUR BRANCH,
NEAR BALLARI, UNDER HEAD OFFICE BALLARI.

SCALE.	N.T.S.	CHKD BY.	PAVAN GOWDA
DESIGN.	RAJU	DATE.	06.07.2024
DRAWN.	SMITHA	GROUND FLOOR NEW PREMISES	



RAJU K. GOWDA
engineers & interior designer
111, "IBBANI"
RAVI NAGAR,
AIRPORT ROAD, HUBLI
Ph : 9481804279
rajugowda1969@gmail.com