


KARNATAKA GRAMEENA BANK

MAKODU BRANCH

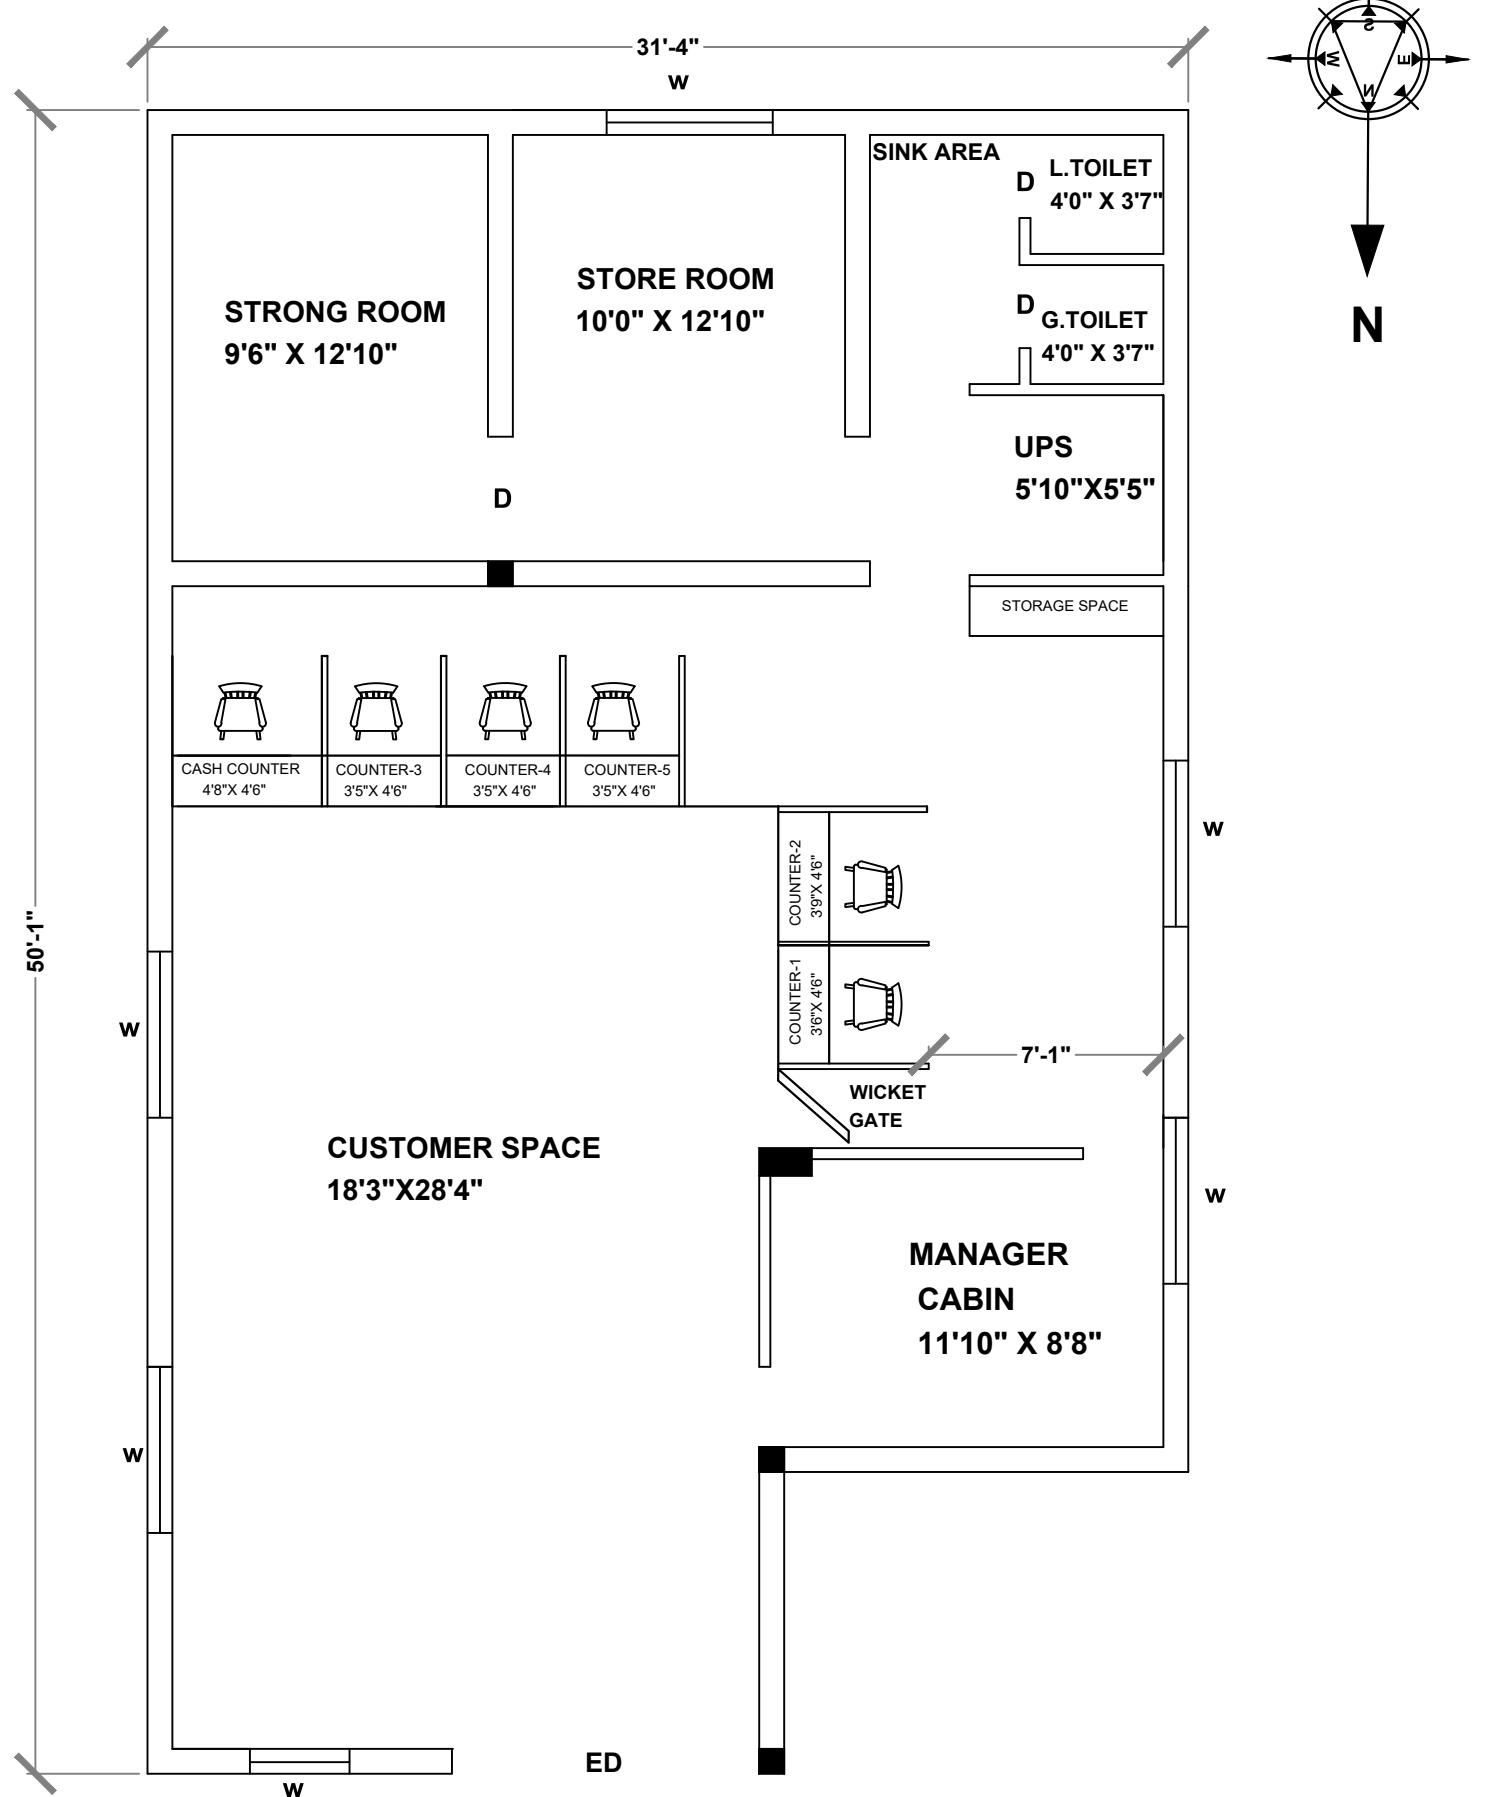

CARPET AREA : 1338.9 Sft