


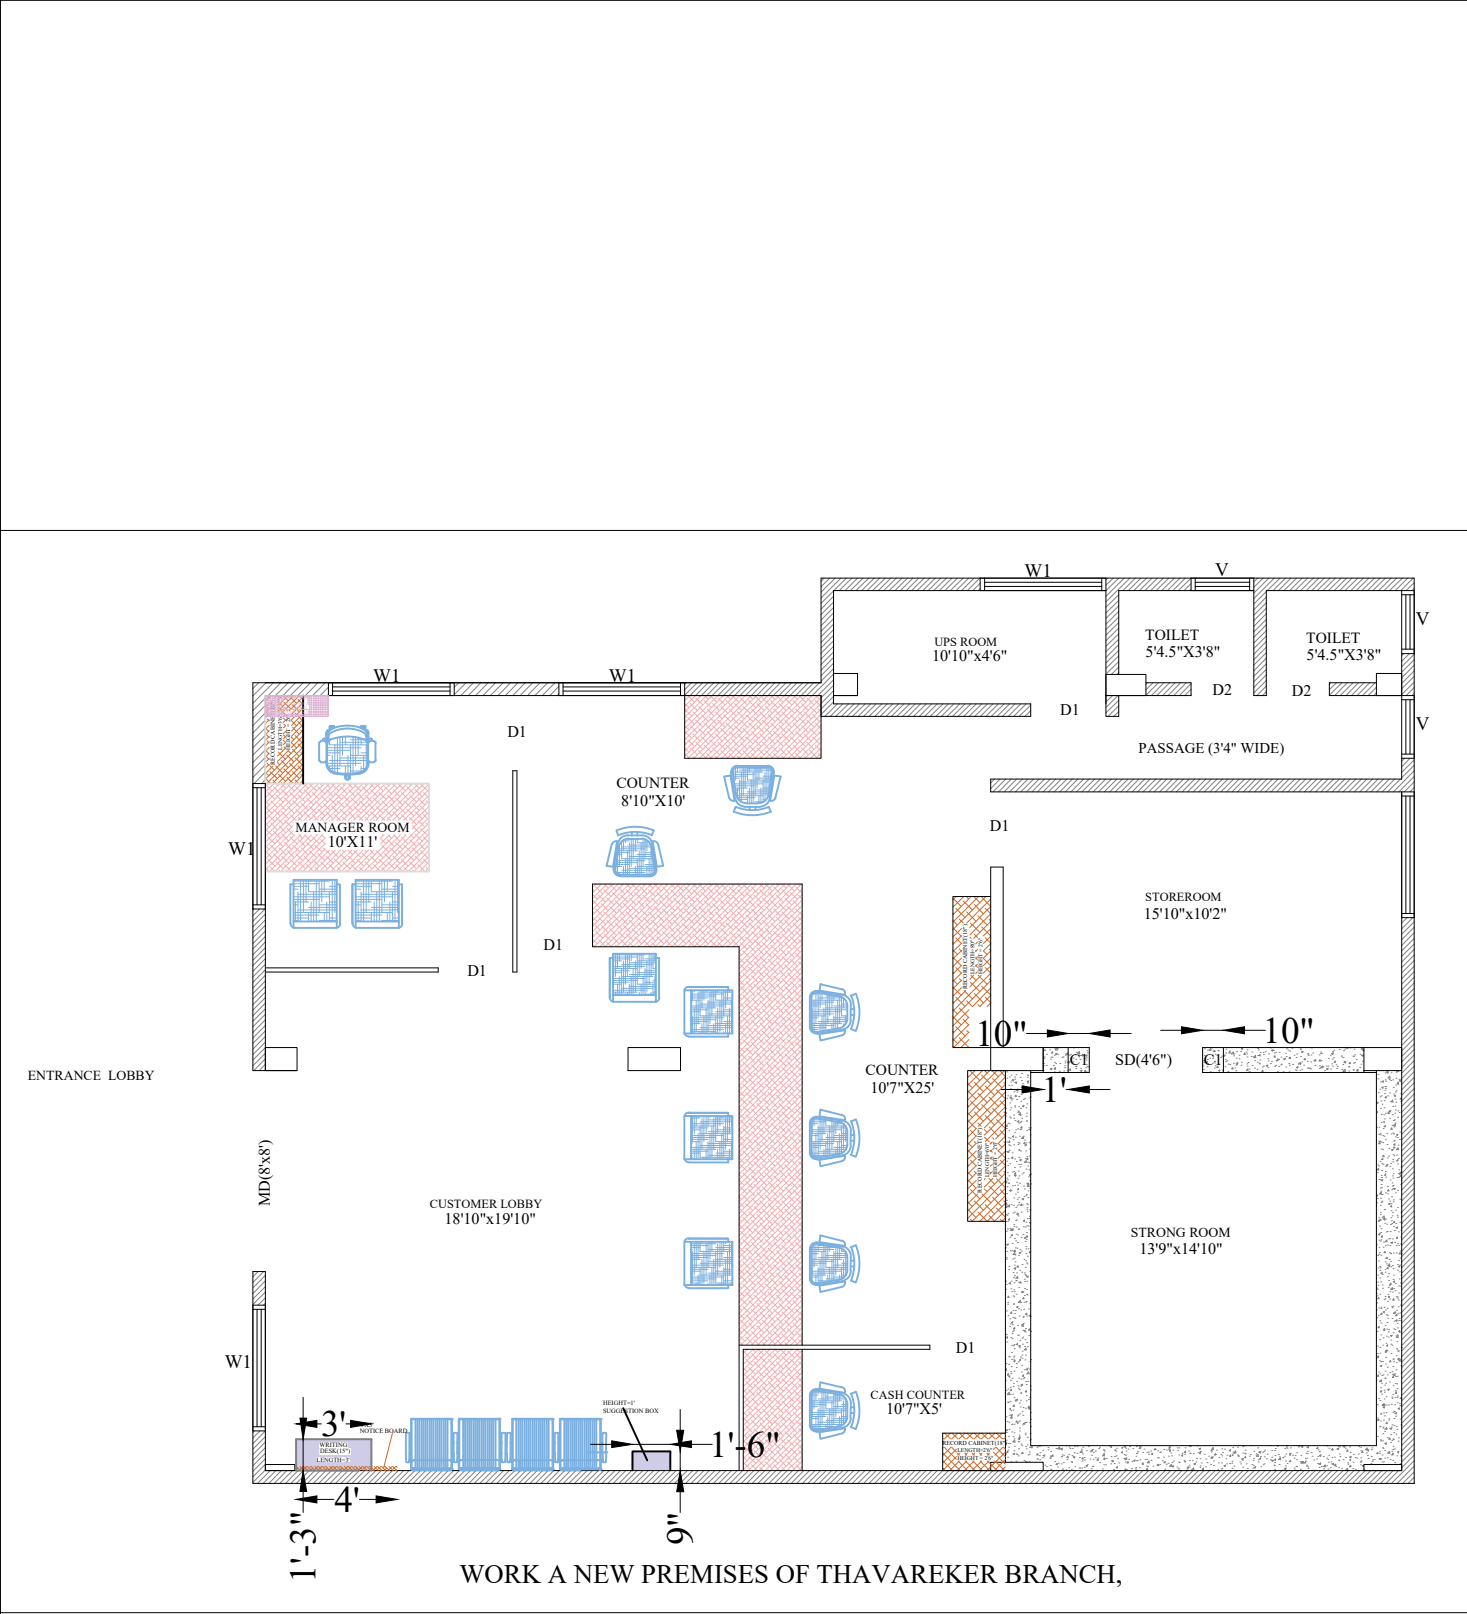

AREA STATEMENT					
ALL DIMENSION ARE IN FEETS					
CARPET AREA DETAIL IN SQ.FEET					
NAME					
CARPET AREA OF BANKING HALL			1150.00		
CARPET AREA OF STRONG ROOM			261.00		
TOTAL CARPET AREA IN SQ.FEET			1411.00		
TITLE PROPOSED PLAN OF INTERIOR FURNISHING & STORNG ROOM WORK AT NEW PREMISES OF THAVAREKER BRANCH, KARNATAKA GRAMEENA BANK, THAVAREKERE VILLAGE, BANGALORE RURAL DISTRICT.					
OWNERS KARNATAKA GRAMEENA BANK,					
ENGINEER N.G.SHESHAGIRI.RAO & ASSOCIATES ARCHITECTS,STRUCTURAL & CIVIL ENGINEERS NO 12, KRUMBIGAL ROAD, LALBAGH WEST GATE,MAVALLI, BANGALORE-560004 DATE: 10-12-25					
SCHEDULE OF OPENINGS					
ID	ITEM	WIDTH	DEPTH	SILL LEVEL	TOP LEVEL
COLLAPSIBLE DOOR	DOOR	8'0"	8'0"	0'0"	8'0"
D1	DOOR	3'	7'0"	0'0"	7'0"
D2	DOOR	2'6"	7'0"	0'0"	7'0"
W1	WINDOW	5'0"	4'0"	3'0"	7'0"
V	VENT.	2'6"	2'0"	5'0"	7'0"